

Landscape Design by:

Jathan Glenn
Glennscape LLC


Date: 12/6/2022

Landscape Plan:

Josiah Estates

Scale: 3/32" = 1'

Revision #:

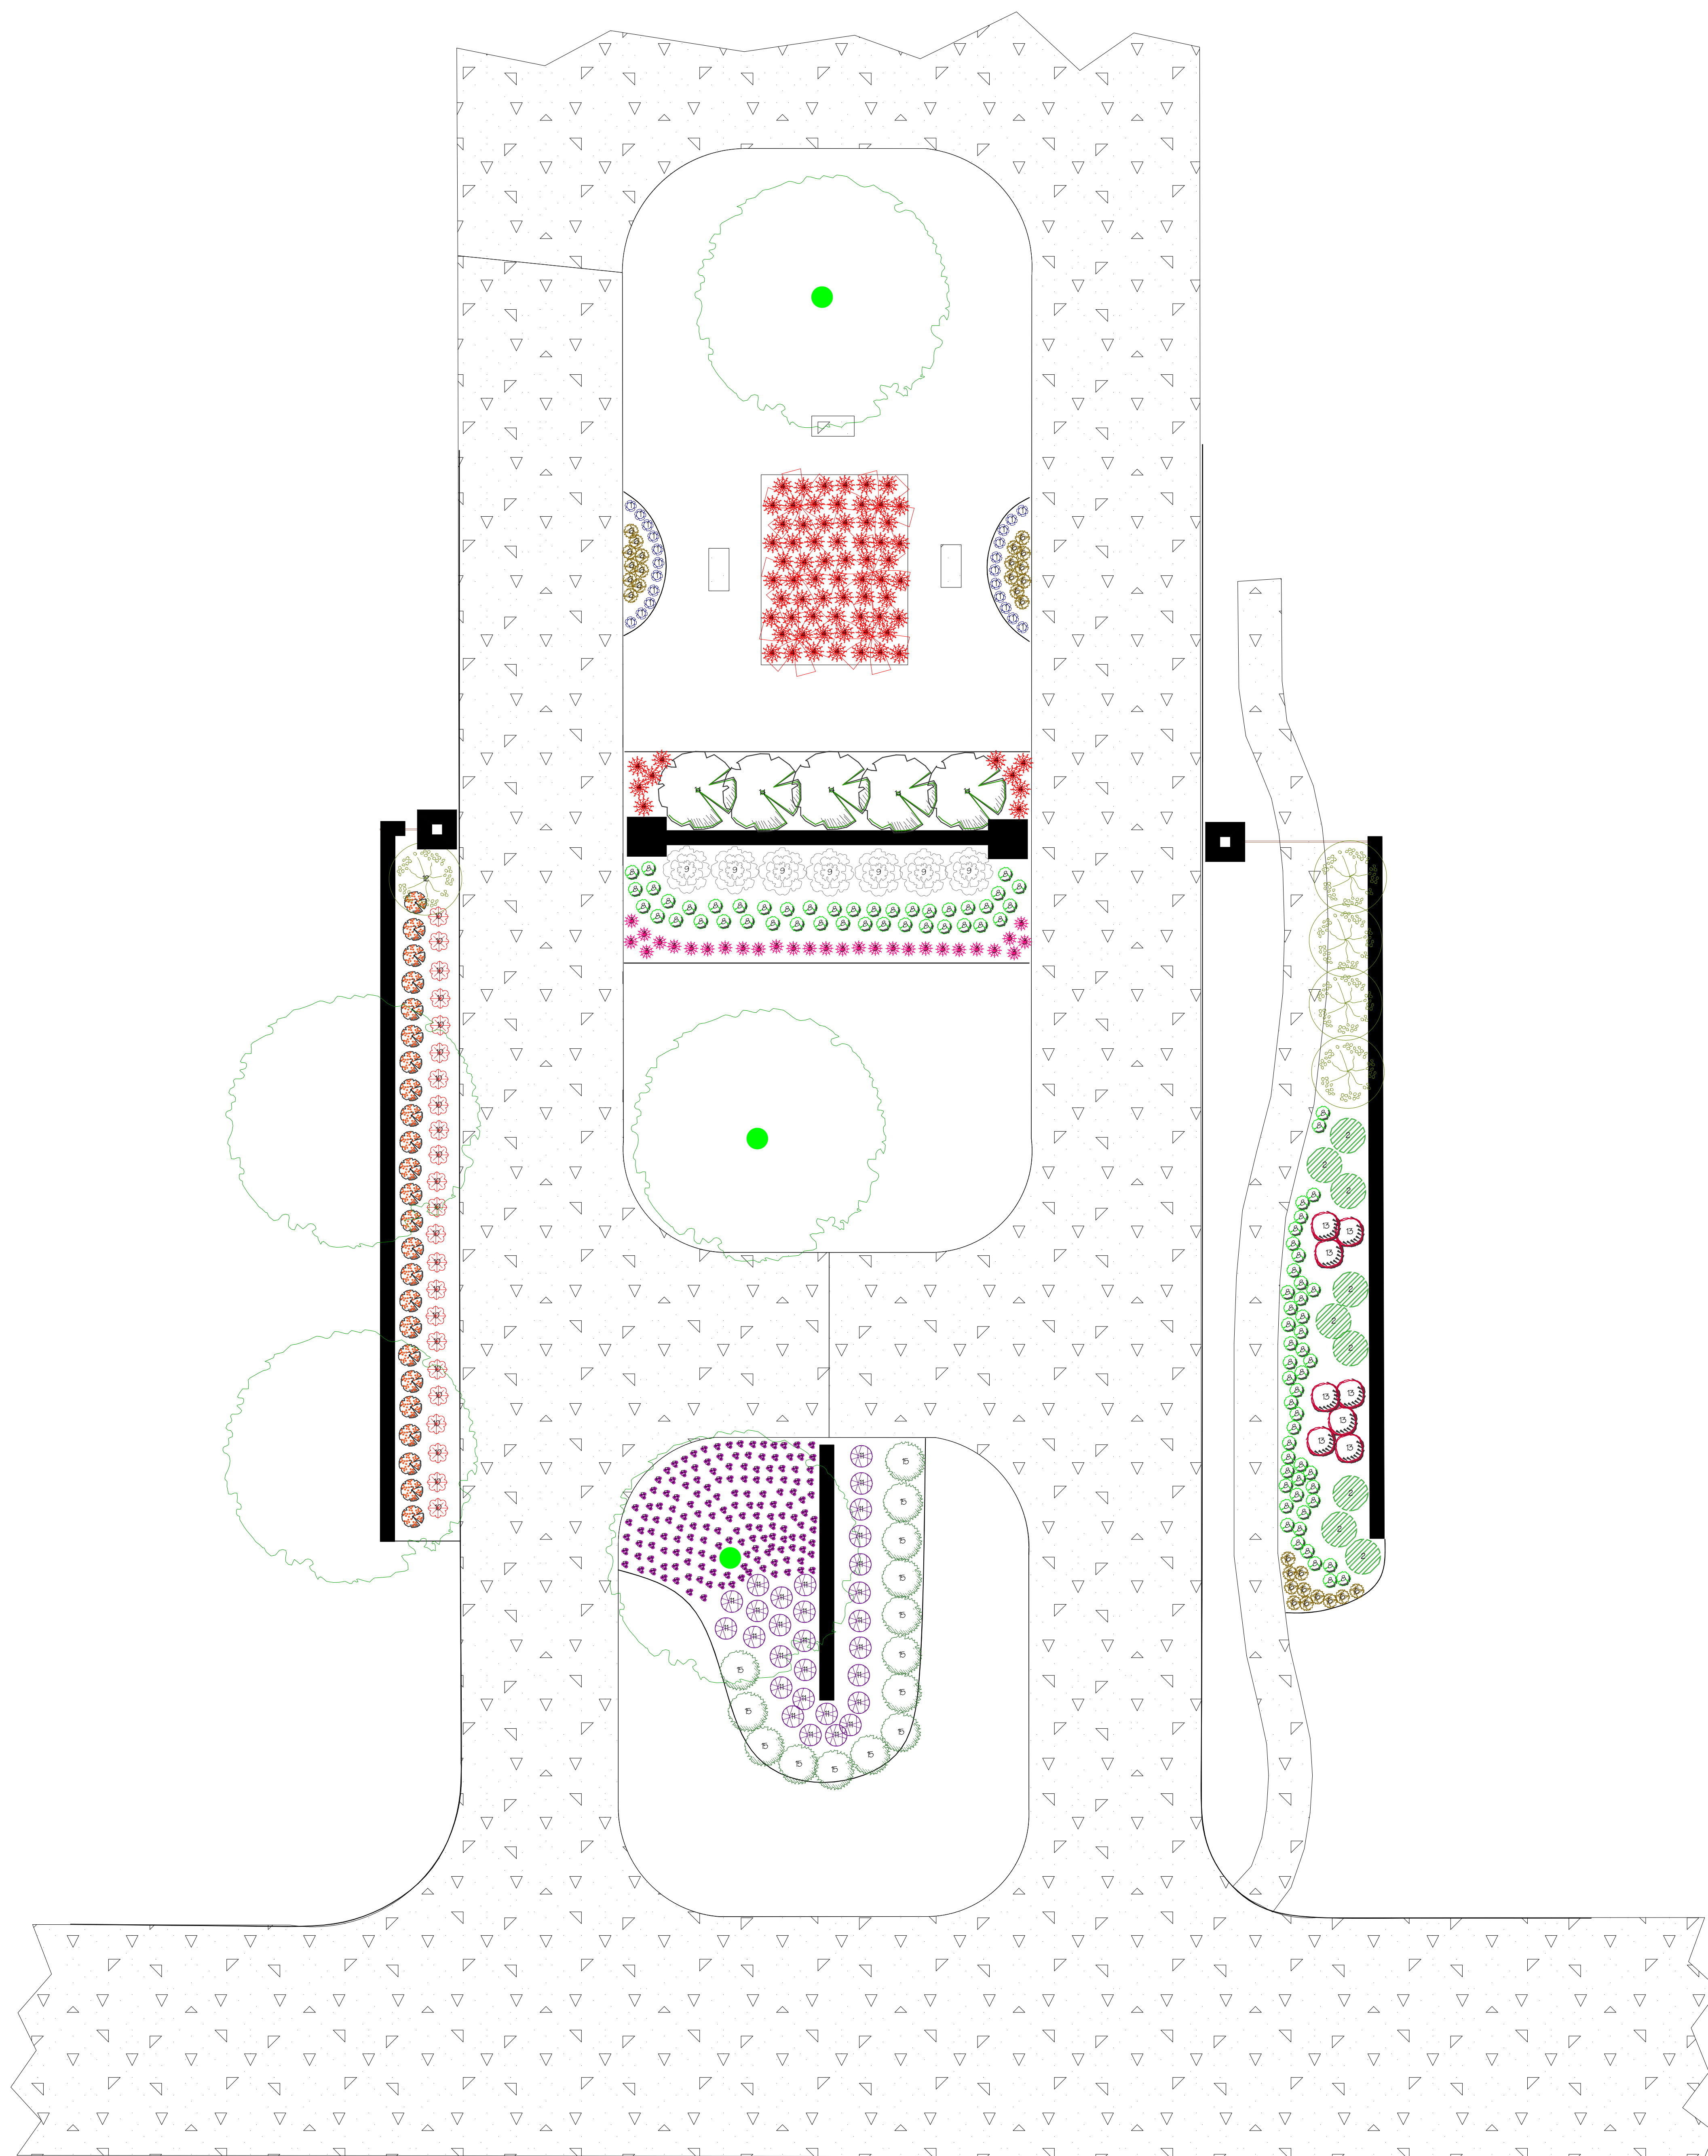

LEGEND			
	COMMON NAME	QTY	SIZE
FLOWER, ANNUAL			
1	BLUE SALVIA	22	EACH
FLOWER, GRASS			
2	ADIAGO GRASS	9	EACH
3	GRASS, MEXICAN FEATHER	29	EACH
4	GRASS, MILKY PINK	75	EACH
FLOWER, PERENNIAL			
5	AJUGA, CARPET BUGLE	162	EACH
6	DAISY, BLACKFOOT	29	EACH
SHRUB, DECIDUOUS			
7	KALEIDOSCOPE ABELIA	24	5 GAL.
SHRUB, EVERGREEN BROADLEAF			
8	AUTUMN SAGE	89	1 GAL.
9	COTONEASTER, GRAY-LEAVED	7	5 GAL.
10	FIRE POWER NANDINA	23	5 GAL.
11	LOREPETALUM, PURPLE PIXIE DWARF	29	5 GAL.
12	WAXMYRTLE	1	15 GAL.
13	YUCCA, RED	8	3 GAL.
TREE, DECIDUOUS			
14	MAGNOLIA, STAR	5	2"
TREE, EVERGREEN			
15	JUNIPER, BLUE CHIP WALL	14	1"