

Landscape Design by:

Jathan Glenn  
Glennscape LLC


Date: 12/6/2022

Landscape Plan:

Josiah Estates

Scale: 3/32" = 1'

Revision #:

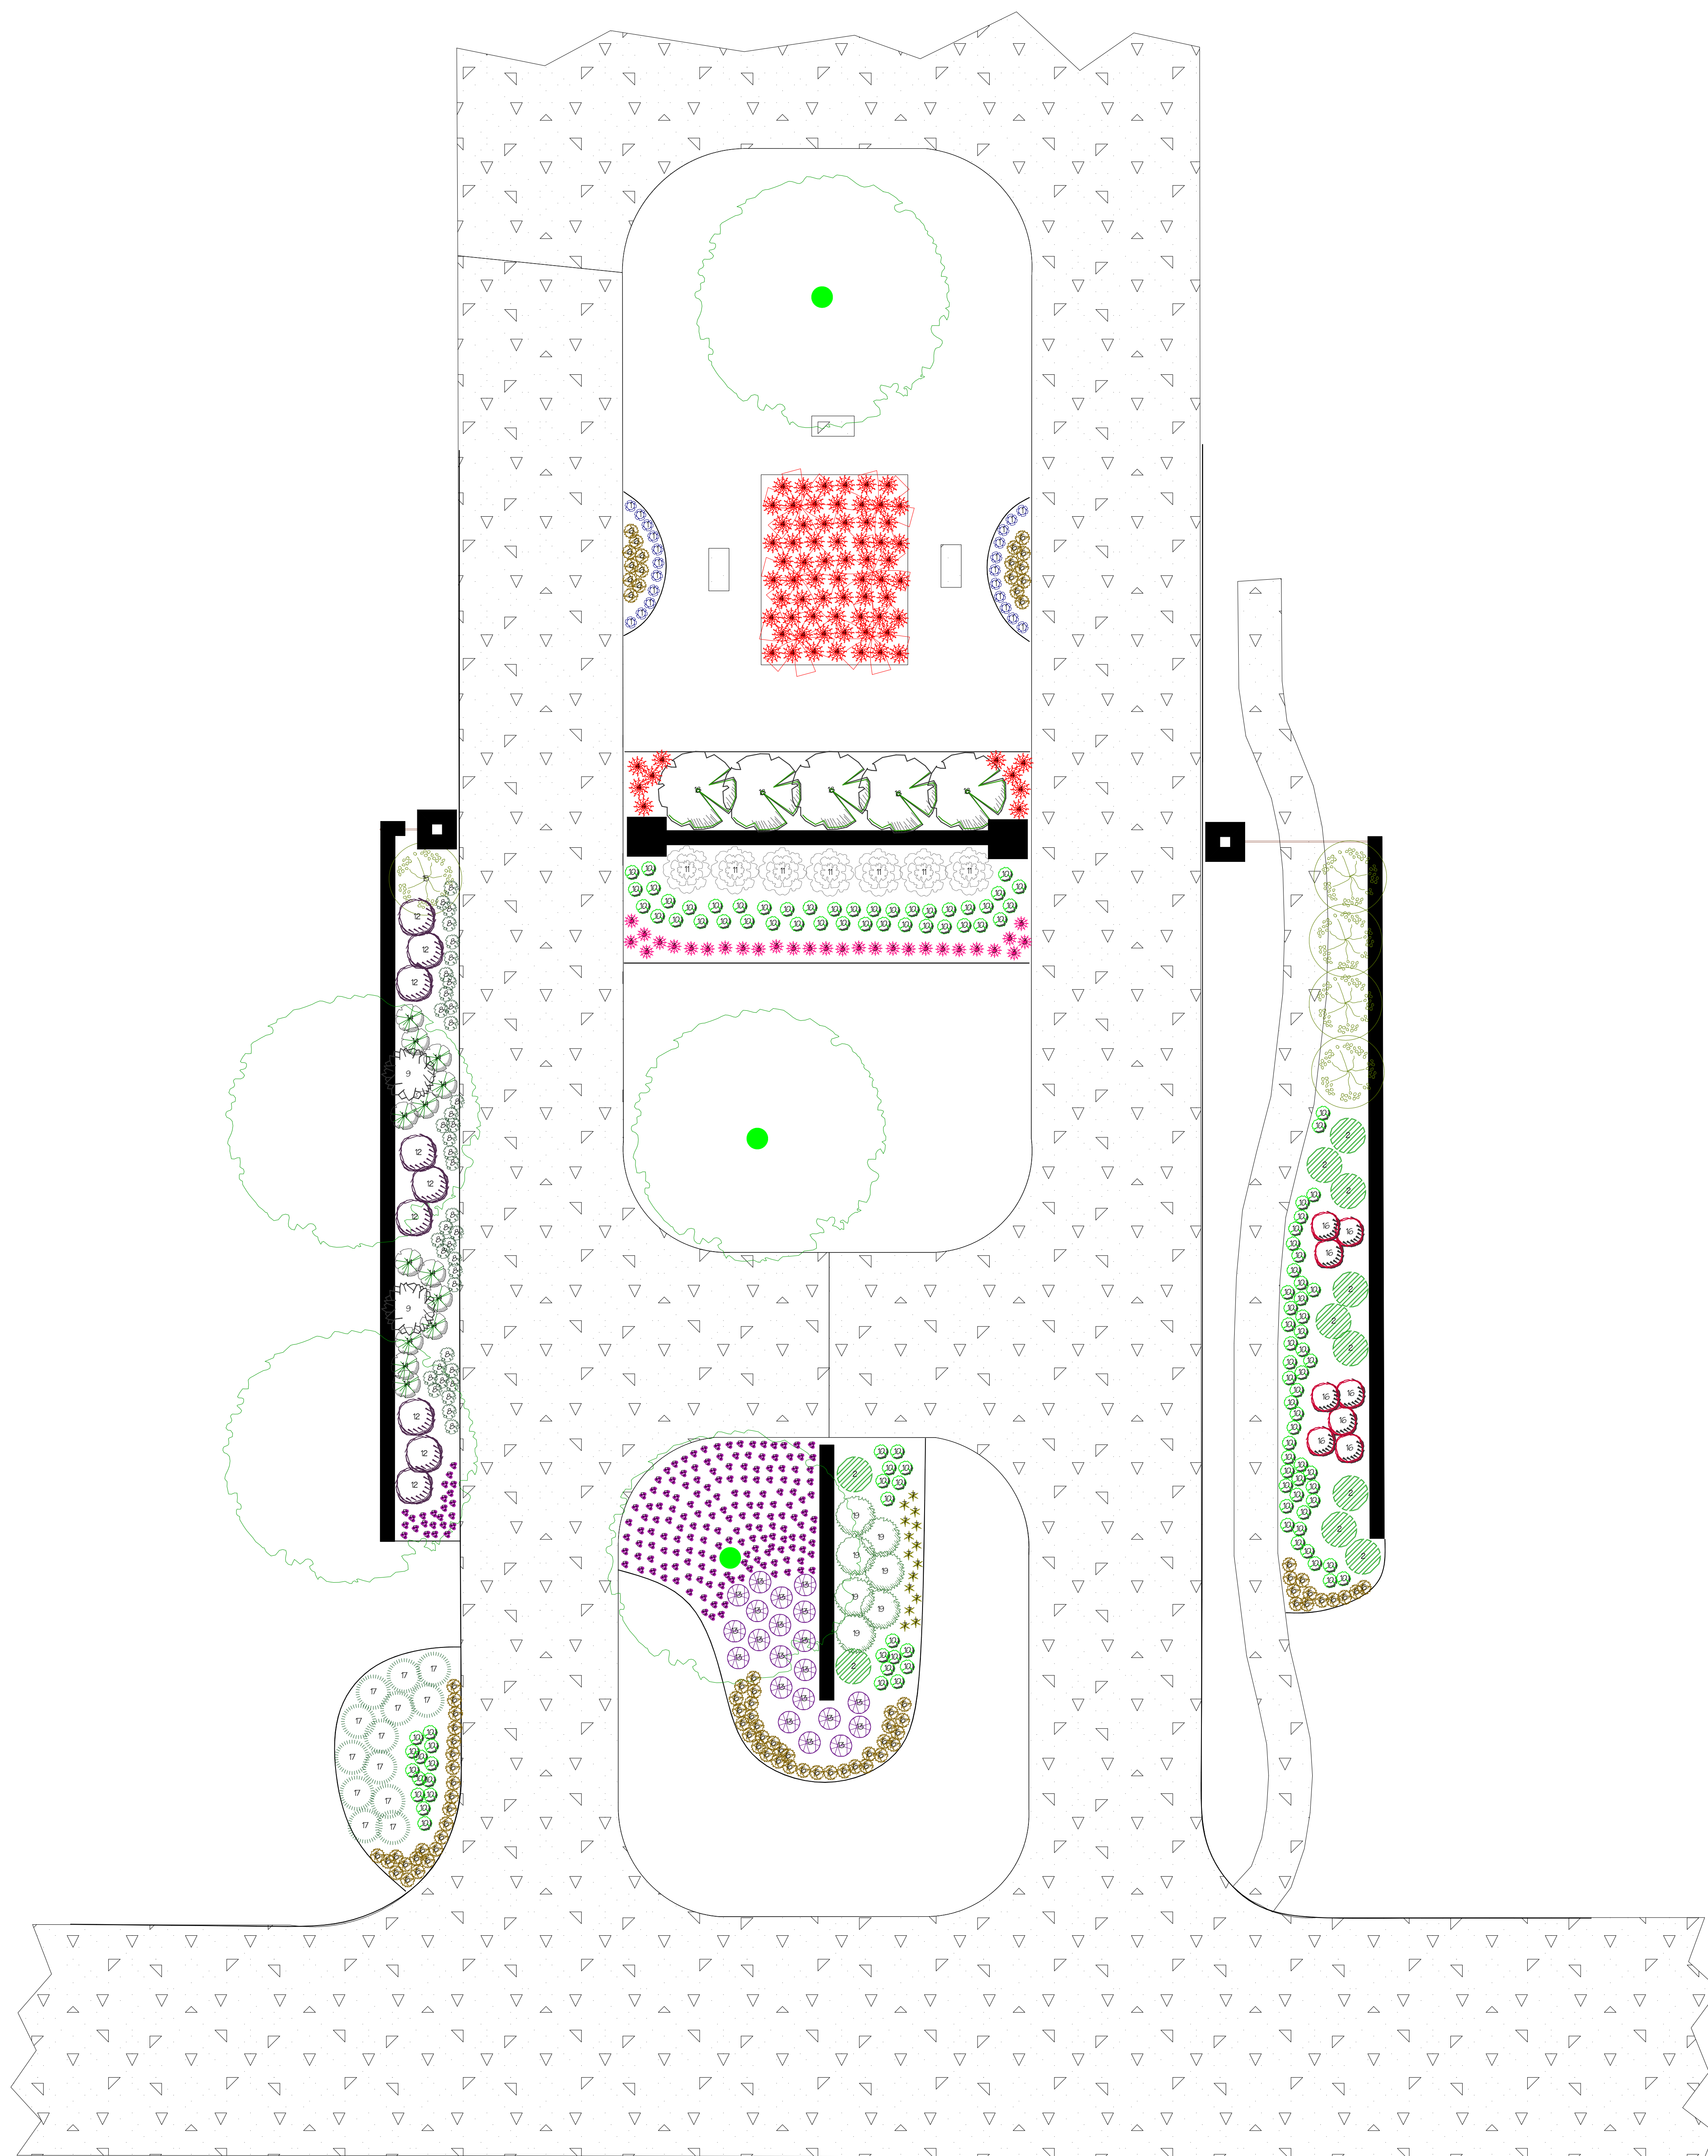

LEGEND			
COMMON NAME	QTY	SIZE	
FLOWER, ANNUAL			
1 BLUE SALVIA	22	EACH	
FLOWER, GRASS			
2 ADIAGO GRASS	11	EACH	
3 GRASS, MEXICAN FEATHER	29	EACH	
4 GRASS, MULHY PINK	75	EACH	
FLOWER, PERENNIAL			
5 AJUGA, CARPET BUGLE	192	EACH	
6 DAISY, BLACKFOOT	86	EACH	
7 DAYLILY, STELLA	15	EACH	
8 PURPLE HEART	38	EACH	
SHRUB, DECIDUOUS			
9 BEAUTYBERRY	2	5 GAL.	
SHRUB, EVERGREEN BROADLEAF			
10 AUTUMN SAGE	117	1 GAL.	
11 COTONEASTER, GRAY-LEAVED	7	5 GAL.	
12 DAY DREAM LOROPETALUM	9	5 GAL.	
13 LOREPETALUM, PURPLE PIXIE DWARF	21	5 GAL.	
14 OBSESSION NANDINA	13	3 GAL.	
15 WAXMYRTLE	1	15 GAL.	
16 YUCCA, RED	8	3 GAL.	
SHRUB, EVERGREEN CONIFER			
17 JUNIPER, ANDORRA COMPACT	13	3 GAL.	
TREE, DECIDUOUS			
18 MAGNOLIA, STAR	5	2"	
TREE, EVERGREEN			
19 JUNIPER, BLUE CHIP WALL	7	1"	